



4619

11102

20013

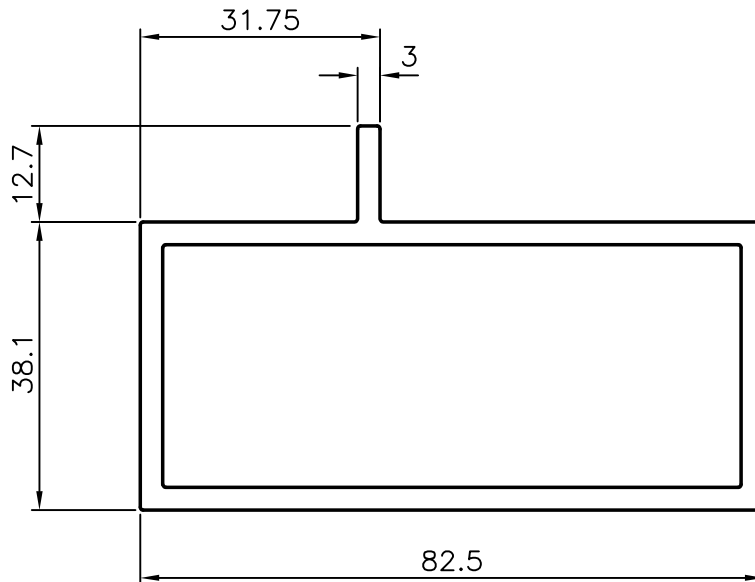

TYPICAL WALL THICKNESS :- 3mm

 SYMBOL OF QUALITY AN ISO 9002 COMPANY	<b>JINDAL ALUMINIUM LTD.</b> <b>BANGALORE-560073 (INDIA)</b>				NAME	DATE
				DRAWN	R.D.SHARMA	21-2-94
1. ALL DIMENSIONS ARE IN mm 2. ROUND OFF SHARP CORNERS WITH 0.4mm R 3. TOLERANCES WILL BE AS PER IS : <del>IS 1913-1983</del> 6477-1983				CHECKED		
				APPROVED		
PARTY'S NAME				SCALE		1:1
PARTY'S DRAWING No.				WEIGHT kg/m		1.959
ALLOY & TEMPER		FINISH	SECTION No.		<del>20013</del> 20013	
HE 9 WP		LENGTH:	DRAWING No.		<del>20013</del> 20013	
PARTITION SECTION		3658mm				