
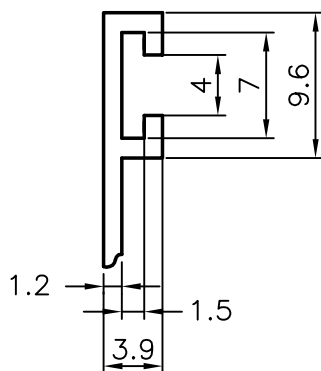



8706

12051

20635

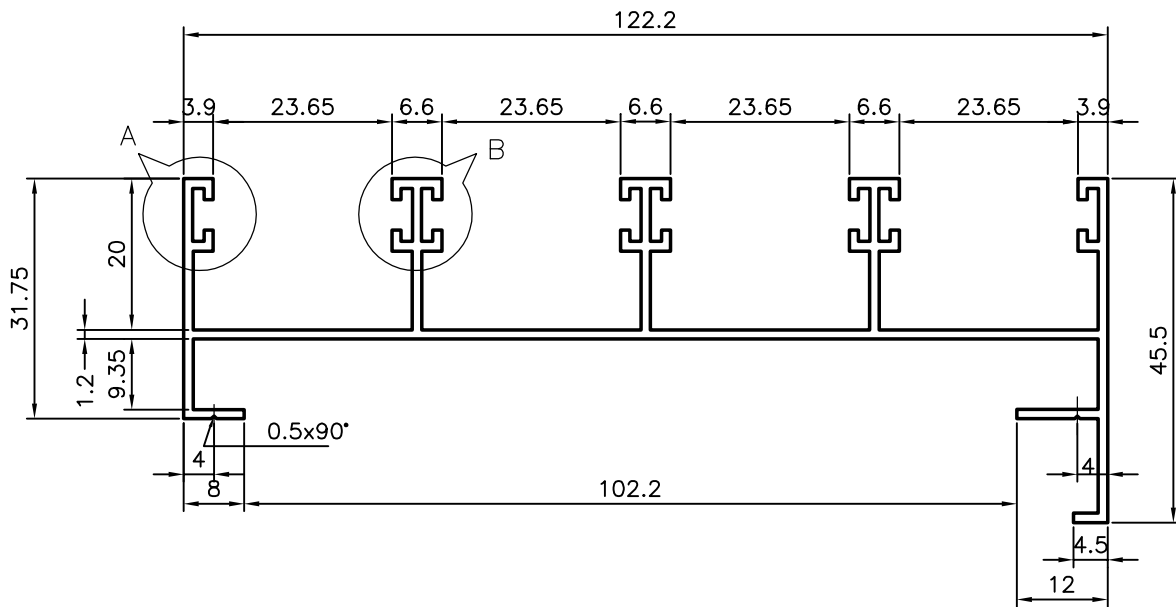

DETAIL AT 'A'

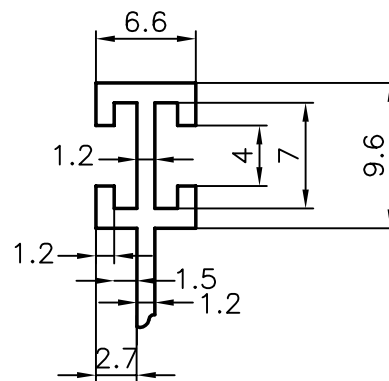

DETAIL AT 'B'



SYMBOL OF QUALITY
AN ISO 9002 COMPANY

JINDAL ALUMINIUM LTD.
BANGALORE-560073 (INDIA)

NAME

DATE

DRAWN

S.KUMAR

11.7.84

CHECKED

APPROVED

SCALE

1:1 & 2:1

PARTY'S NAME

-

WEIGHT kg/m

1.130

PARTY'S DRAWING No.

-

FINISH: AS EXTRUDED

SECTION No.

~~20635~~ 20635

ALLOY & TEMPER

HE9WP

LENGTH: 3658mm.

DRAWING No.

~~20635~~ 20635

DESCRIPTION

WINDOW SECTION