
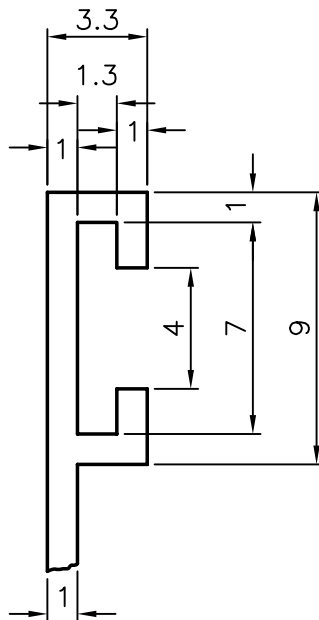



8747

11932

20670

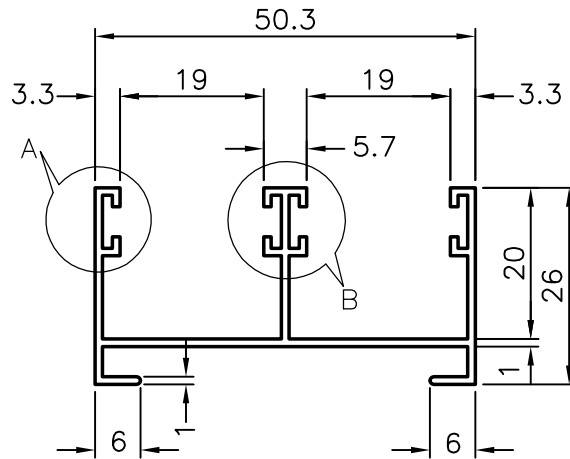

DETAIL - A

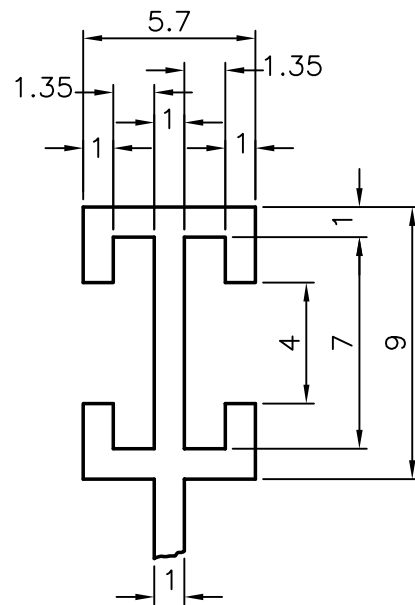

DETAIL - B



SYMBOL OF QUALITY  
AN ISO 9002 COMPANY

**JINDAL ALUMINIUM LTD.**  
**BANGALORE-560073 (INDIA)**

1. TOLERANCES WILL BE AS PER I.S.3965-1981
2. ALL DIMENSIONS ARE IN mm
3. ROUND OF SHARP CORNERS WITH 0.4 mm R

PARTY'S NAME

-

PARTY'S DRAWING No.

-

FINISH

-

ALLOY &amp; TEMPER

HE 9 WP

LENGTH:

3658

DESCRIPTION

WINDOW SECTION

NAME

DATE

DRAWN

CHECKED

APPROVED

SCALE

1:1 &amp; 4:1

WEIGHT kg/m

0.432

SECTION No.

~~20670~~ 20670

DRAWING No.

~~20670~~ 20670