



8852  
12500  
20760

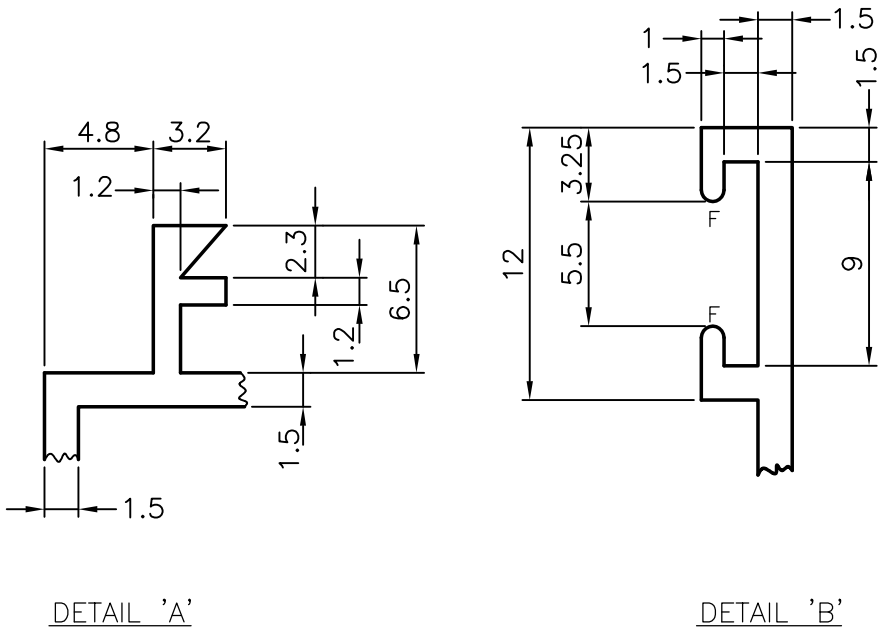


DETAIL 'A'

DETAIL 'B'

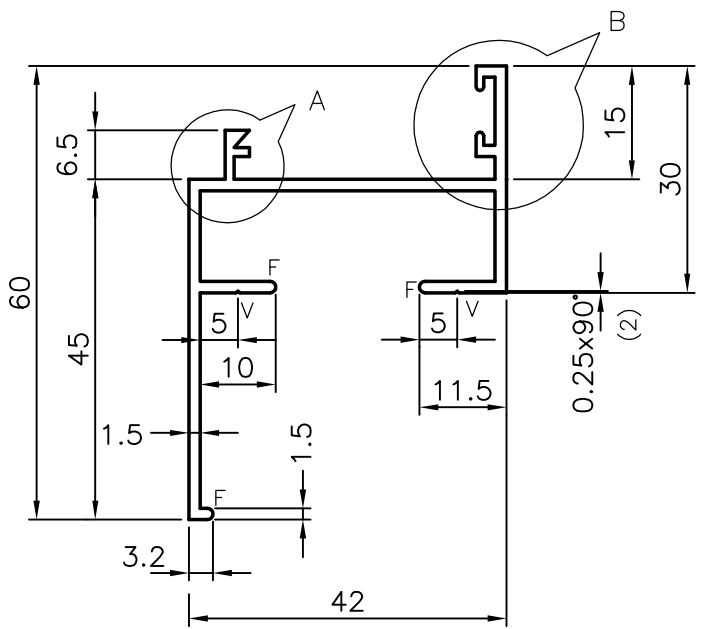

NOTES:

1. GENERAL WALL THICKNESS : 1.50 mm
2. F = FULL RADIUS (5)
2. V = 0.25x90° VEE GROOVE (2)

 SYMBOL OF QUALITY AN ISO 9002 COMPANY	<b>JINDAL ALUMINIUM LTD.</b> <b>BANGALORE-560073 (INDIA)</b>			NAME	DATE
				DRAWN	R.D.SHARMA
1. All dimensions are in mm. 2. Round off all sharp corners with 0.4mm R. 3. Tolerances will be as per IS: 3965-1981.				CHECKED	
				APPROVED	
				SCALE	1:1 & 3:1
PARTY'S NAME	UNIVERSAL ALUMINIUM CO., BAHRAIN			WEIGHT kg/m	0.610
PARTY'S DRAWING No.		FINISH		SECTION No.	<del>2062</del> 20760
ALLOY & TEMPER	HE 9WP	LENGTH:	5850mm.	DRAWING No.	
DESCRIPTION	WINDOW SECTION			<del>2062</del> 20760	