



S398

8282

22297

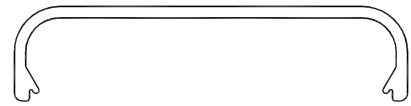

1:1

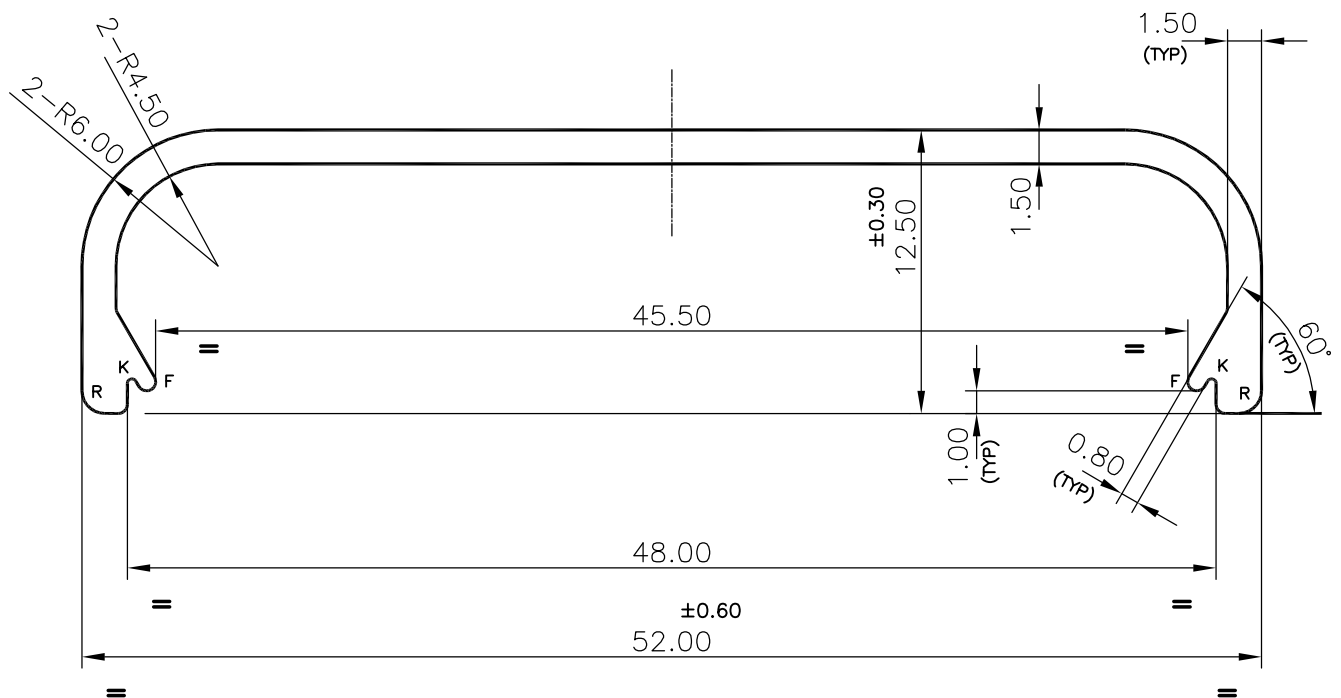

F = RADII FULL (2)

K = RADII 0.20 (2)

R = RADII 1.00 (2)

CUTTING LENGTH = 3658 mm



SYMBOL OF QUALITY  
AN ISO 9002 COMPANY

**JINDAL ALUMINIUM LTD.**  
BANGALORE-560073 (INDIA)

	NAME	DATE
DRAWN	P,KULKARNI	27-4-99
CHECKED		
APPROVED		
SCALE	3:1	
WEIGHT kg/m	0.300	
SECTION No.	<del>XXXX</del> 22297	
DRAWING No.	<del>XXXX</del> 22297	

1. ALL DIMENSIONS ARE IN mm.
2. ROUND OFF ALL SHARP CORNERS WITH 0.40 mm.
3. TOLERANCES WILL BE AS PER IS 6477-1983 UNLESS OTHERWISE SPECIFIED

PARTY'S NAME GODREJ & BOYCE MFG CO LTD., MUMBAI

PARTY'S DRAWING No. PL4-A4-377 (TOP RUNNER)

ALLOY & TEMPER HE9 WP (63400 WP)

DESCRIPTION GENERAL MISC SECTION