



7403


25081

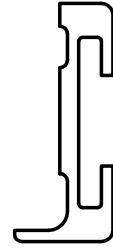

1:1

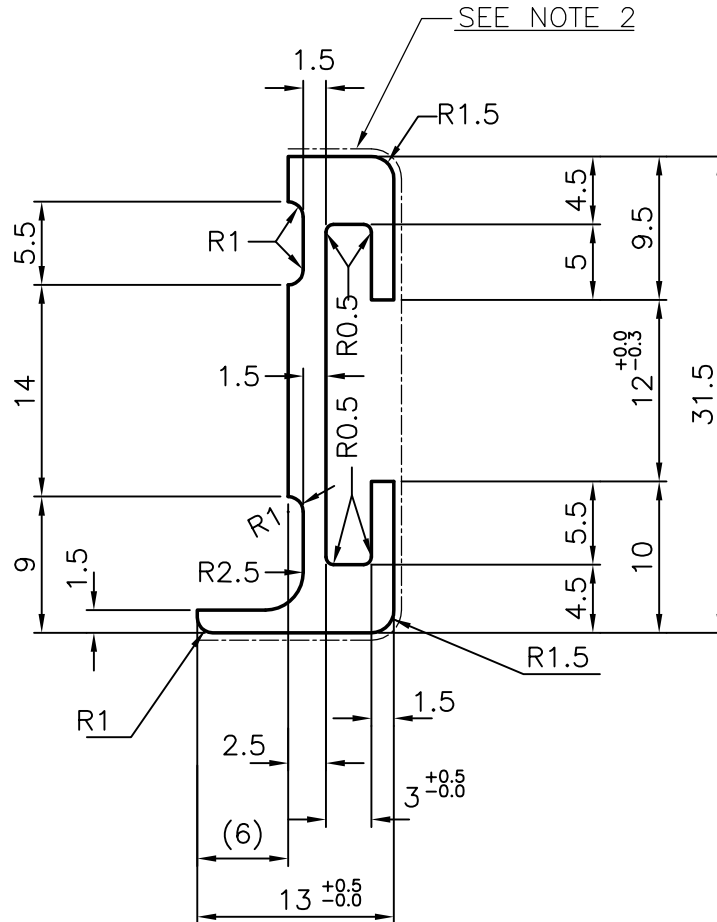

1. STRAIGHTNESS & TWIST WILL BE 1.7 mm./1000 mm. OF LENGTH
2. SURFACE MARKED -----THUS TO BE FREE FROM SCRATCHES
3. SAMPLE APPROVAL :- NECESSARY

 SYMBOL OF QUALITY AN ISO 9002 COMPANY	<b>JINDAL ALUMINIUM LTD.</b> <b>BANGALORE-560073 (INDIA)</b>			NAME	DATE
				DRAWN	R.D.SHARMA
1. ALL DIMENSIONS ARE IN mm. 2. ROUND OFF SHARP CORNERS WITH 0.4 mm.R 3. TOLERANCES WILL BE AS PER IS: 3965-1981. UNLESS OTHERWISE SPECIFIED				CHECKED	
				APPROVED	
				SCALE	2:1
PARTY'S NAME	ECE INDUSTRIES LTD., GHAZIABAD			WEIGHT kg/m	0.358
PARTY'S DRAWING No.	142M-111	FINISH		SECTION No.	<del>XXXX</del> 25081
ALLOY & TEMPER	HE 9 WP	LENGTH:	2200 mm.	DRAWING No.	<del>XXXX</del> 25081
DESCRIPTION	'U' PROFILE FOR DOOR BUFFER				