



P-11226
S3079
35631

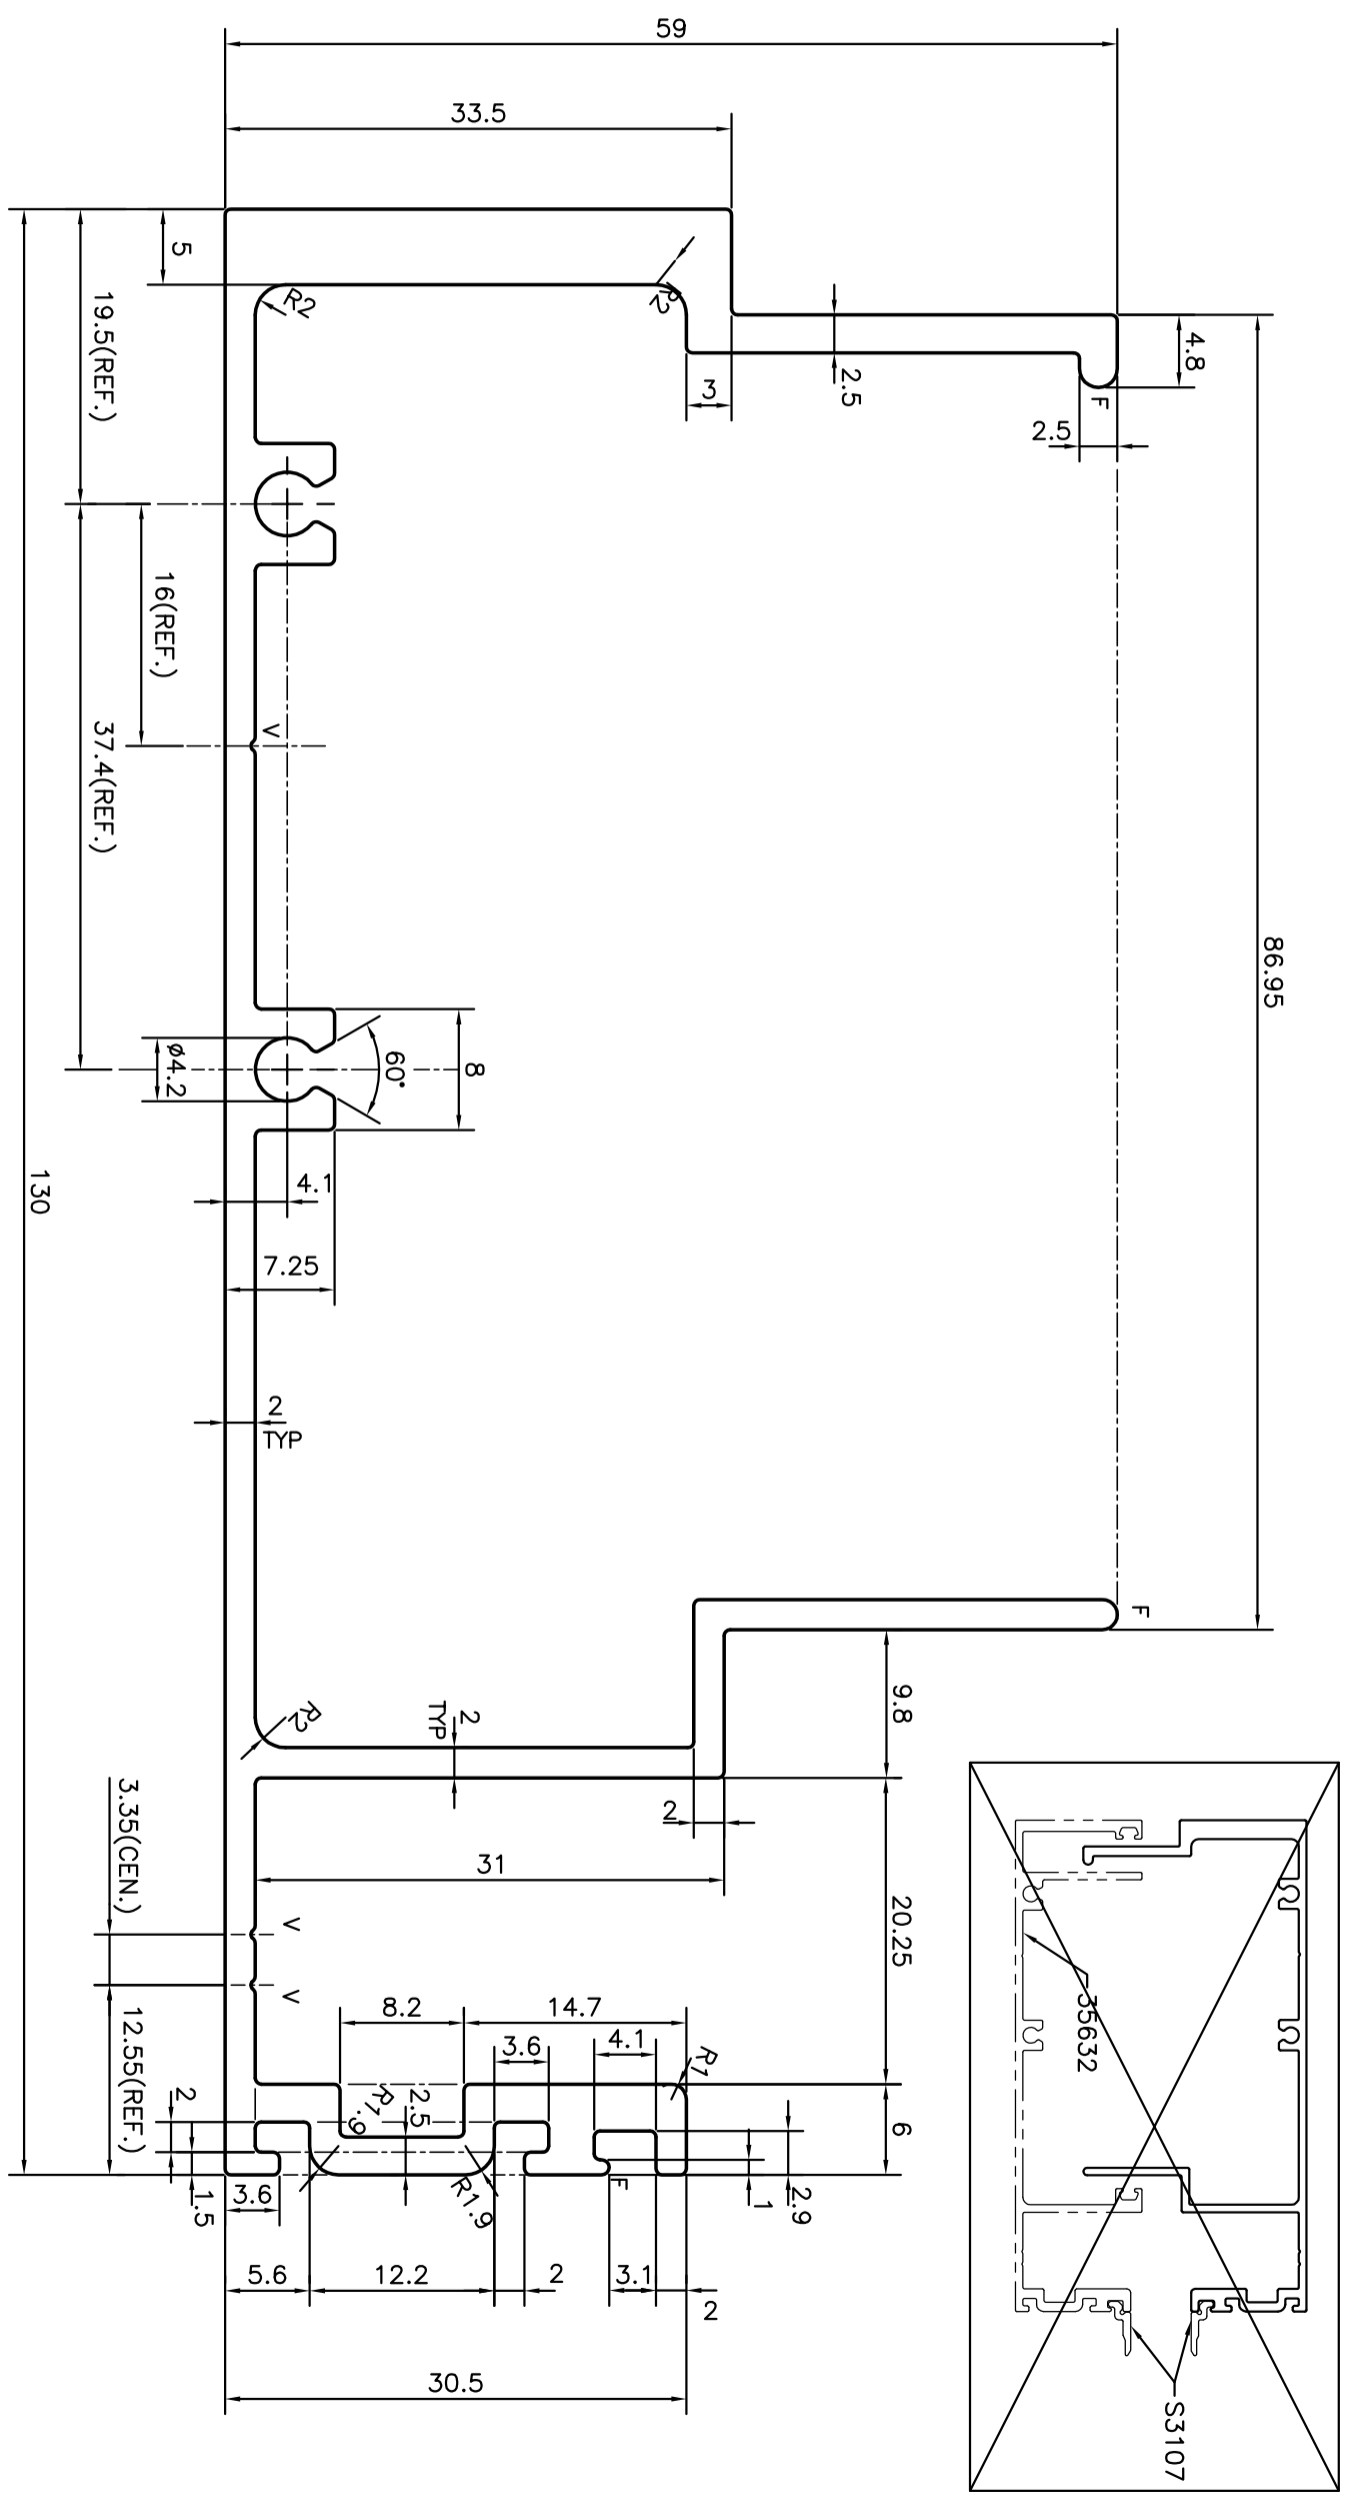

V = V GROOVE 0.30x90° (3 PLACES)
F = FULL RADIUS (3 PLACES)

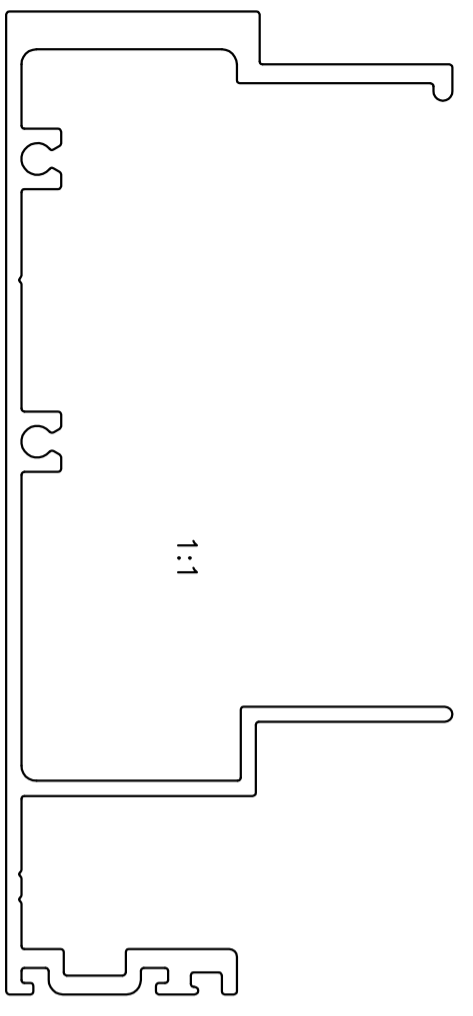

| | | | | |
|--|--|------------------------|--------------|------------|
| <p>JINDAL ALUMINIUM LTD. BANGALORE-560073 (INDIA)</p> | | NAME | DATE | |
| | | DRAWN | J.P. KAUSHIK | 23-09-2011 |
| <p>1. ALL DIMENSIONS ARE IN mm. 2. ROUND OFF ALL SHARP CORNERS WITH 0.40 mm. 3. TOLERANCES WILL BE AS PER BS:EN-755-9 UNLESS OTHERWISE SPECIFIED</p> | | CHECKED | | |
| | | APPROVED | B.NATARAJ | 31-10-2011 |
| PARTY'S NAME | | ALUMINIUM UDYOG, MANDI | SCALE | 2:1 |
| PARTY'S DRAWING No. | | AS PER 5750 | AREA | 793.592 |
| ALLOY & TEMPER | | 63400 WP | PERIMETER | 645.231 |
| DESCRIPTION | | CURTAIN WALL SECTION | WEIGHT | 2.143 |
| | | DRAWING No. | SECTION No. | |
| | | P-11226 | | |
| | | S3079 | | |
| | | 35631 | | |