
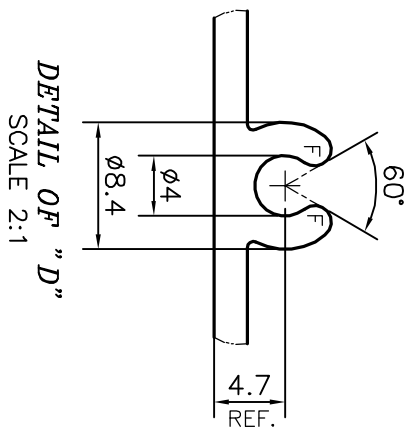
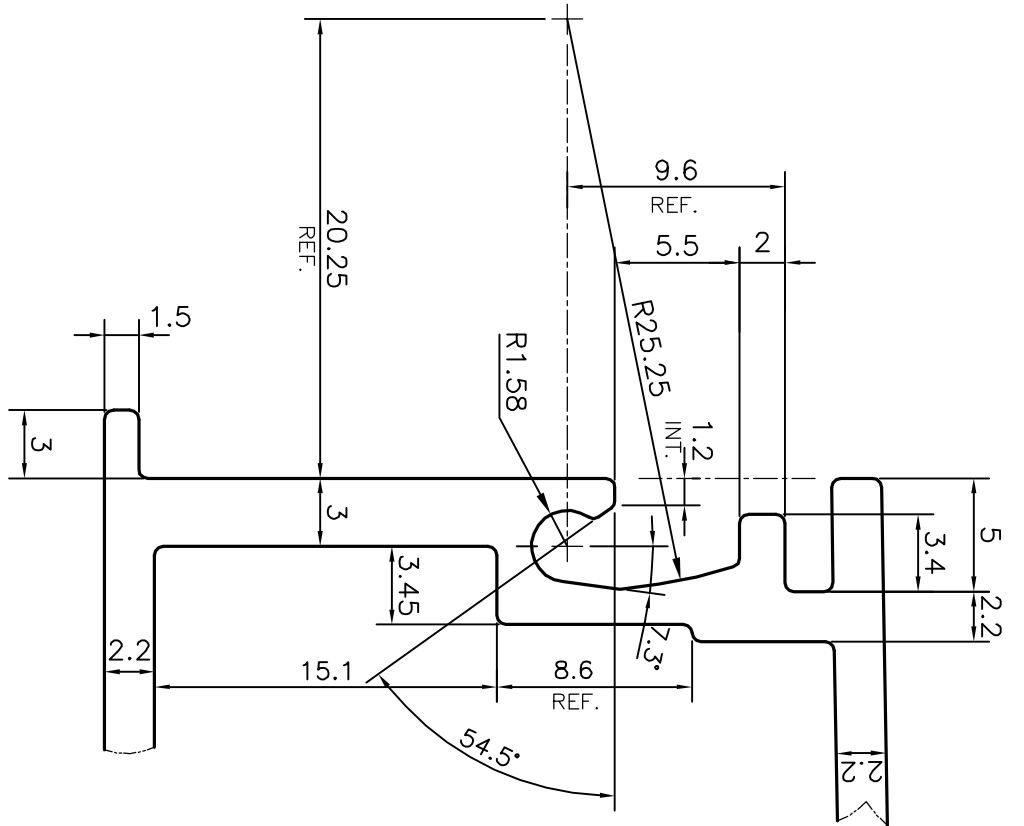
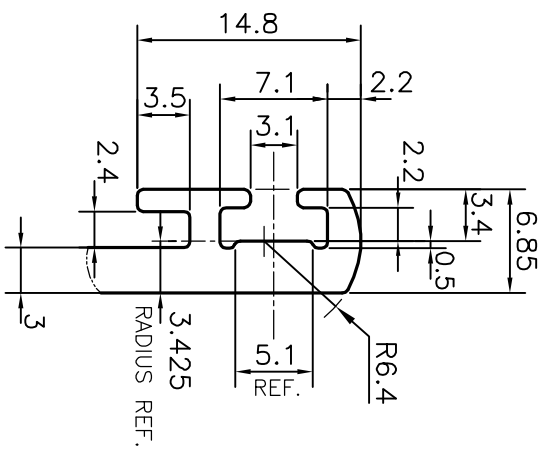
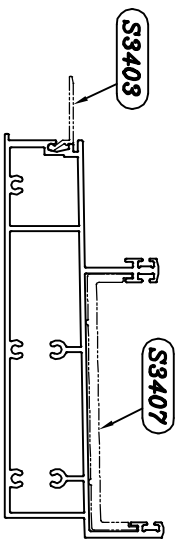
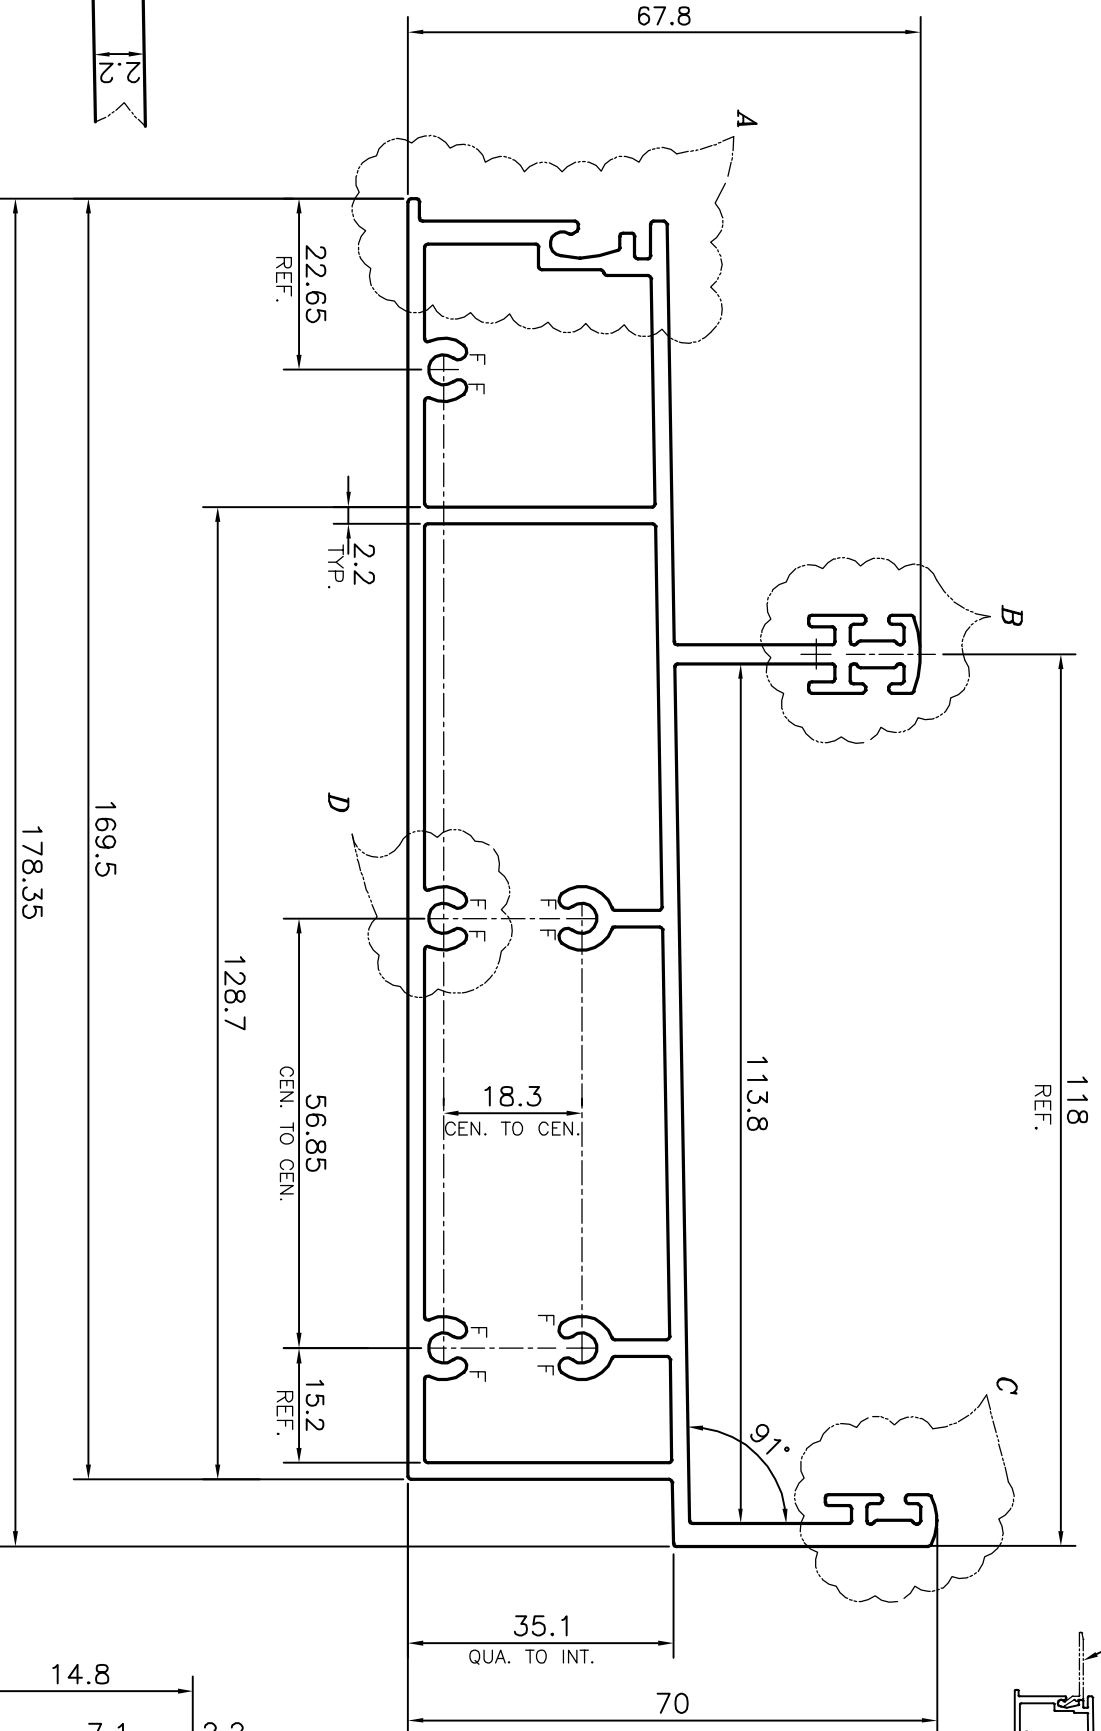


P-11816
S3406
35912

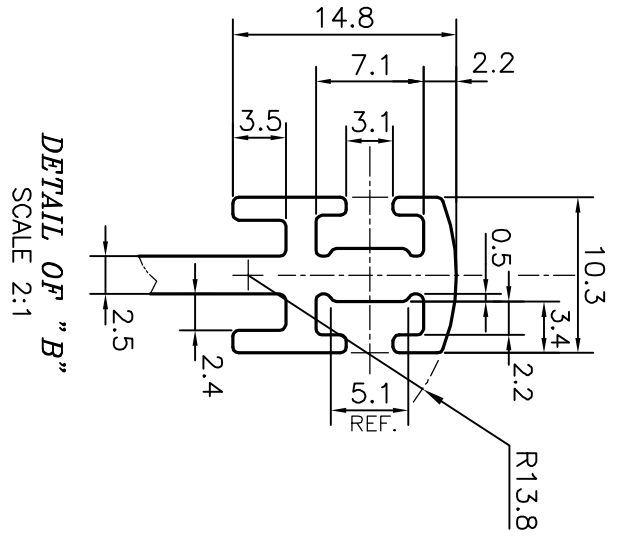

F = FULL RADIUS (10 PLACES)

<p>JINDAL SYMBOL OF QUALITY AN ISO 9001 COMPANY</p>		<p>JINDAL ALUMINIUM LTD. BANGALORE-560073 (INDIA)</p>	
		<p>1. ALL DIMENSIONS ARE IN mm. 2. ROUND OFF ALL SHARP CORNERS WITH 0.40 mm. 3. TOLERANCES WILL BE AS PER IS:6477-1983, UNLESS OTHERWISE SPECIFIED</p>	
PARTY'S NAME		TRUEWALL SPECIALITIES PVT. LTD., MUMBAI	
PARTY'S DRAWING No.		AS PER DRAWING	
ALLOY & TEMPER		6063 T6	
DESCRIPTION		CURTAIN WALL SECTION	
DRAWN	NAME	DATE	
CHECKED	PARVESH	13-06-2012	
APPROVED	S.S.GARG	19-07-2012	
SCALE		1:1	
AREA mm ²		1433.215	
PERIMETER mm.		660.514	
WEIGHT kg/m		3.870	
DRAWING No.		SECTION No.	
P-11816		-	
S3406		S3406	
35912		35912	

DETAIL OF "A"
SCALE 3:1

DETAIL OF "D"
SCALE 2:1

DETAIL OF "C"
SCALE 2:1

DETAIL OF "B"
SCALE 2:1