




P-15618
S4852
35998

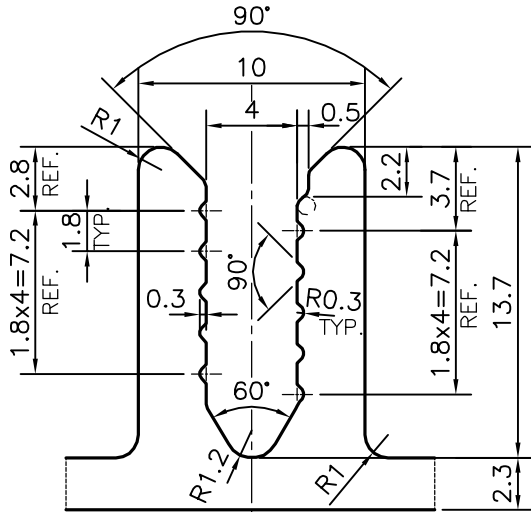


DETAIL OF "A"
SCALE 3:1

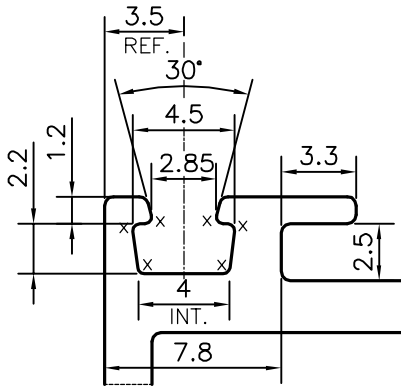

DETAIL OF "B"
SCALE 3:1

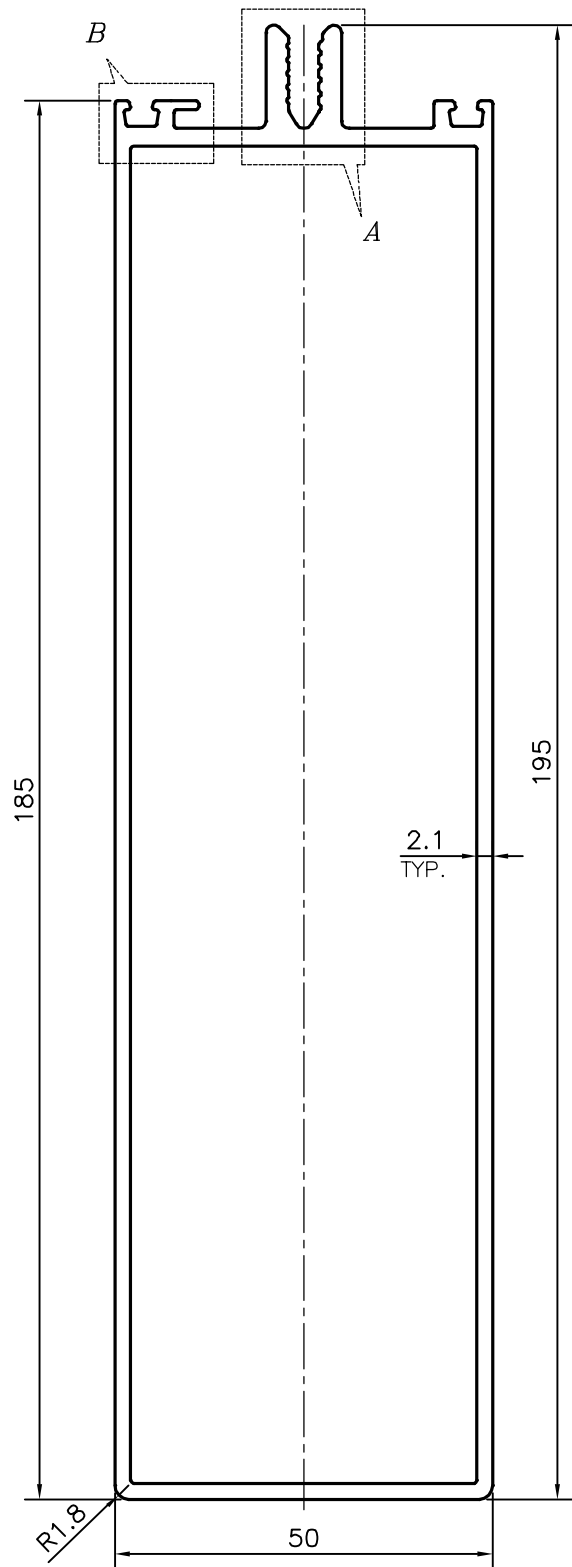

X = RADIUS 0.3 mm. (12 PLACES)

 SYMBOL OF QUALITY AN ISO 9001 COMPANY	JINDAL ALUMINIUM LTD. BANGALORE-560073 (INDIA)	DRAWN	NAME PARVESH	DATE 19-02-2016
		CHECKED		
1. ALL DIMENSIONS ARE IN mm. 2. ROUND OFF ALL SHARP CORNERS WITH 0.40 mm. 3. TOLERANCES WILL BE AS PER IS:6477-1983 , UNLESS OTHERWISE SPECIFIED		APPROVED	S.S.GARG	23-02-2016
		SCALE		1:1
PARTY'S NAME D-GLAZE, GHAZIABAD		AREA	mm ²	1077.922
		PERIMETER	mm.	548.918
PARTY'S DRAWING No. AS PER AUTOCAD DRAWING		WEIGHT	kg/m	2.910
		DRAWING No.	SECTION No.	
ALLOY & TEMPER 6063 T6		P-15618	-	
		S4852	S4852	
DESCRIPTION CURTAIN WALL SECTION-TRANSOM		35998	35998	