


P-25105-1
G100881

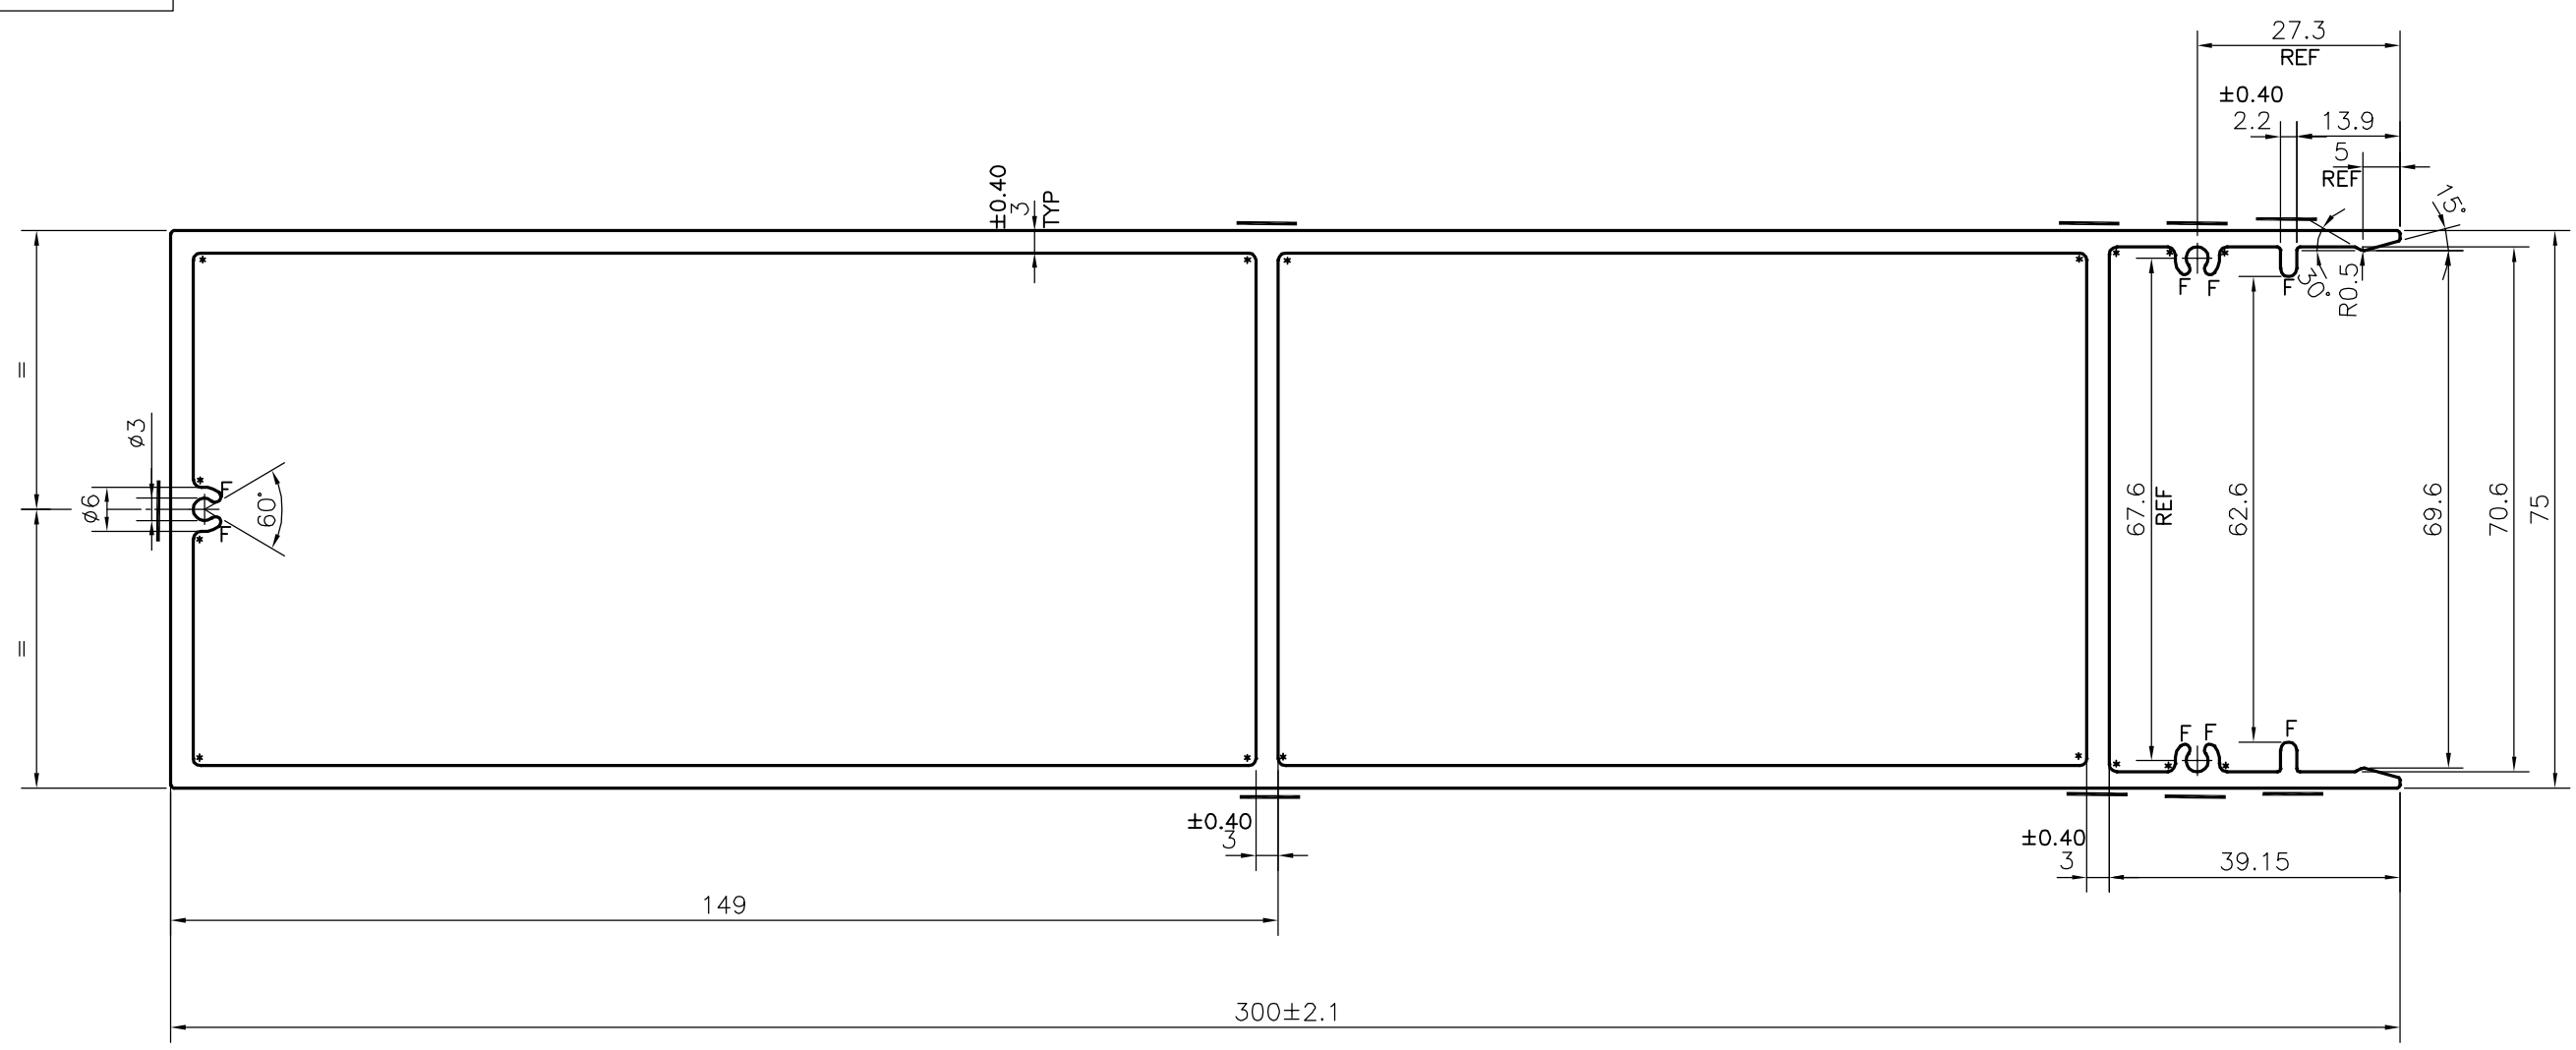


- *= 1.0 RADIUS (16 PLACES)
- F = FULL RADIUS (8 PLACES)
- 1. STRAIGHTNESS=1.7mm/M
- 2. TWIST=1.7mm/M
- 3. ANGULARITY= ±2°
- 4. FLATNESS =0.007xWIDTH

PLEASE NOTE:-
— DUE TO THICKNESS VARIATION
IMPRESSION MARK MAY APPEAR
IN THIS MARKED PORTION.

CONTROLLED COPY

FINISH :-ANODIZING



 SYMBOL OF QUALITY AN ISO 9001 COMPANY	JINDAL ALUMINIUM LTD. BANGALORE-560073 (INDIA)		NAME	DATE
			DRAWN	J.P.KAUSHIK
1. ALL DIMENSIONS ARE IN mm. 2. ROUND OFF ALL SHARP CORNERS WITH 0.40 mm. 3. TOLERANCES WILL BE AS PER IS:6477-1983 UNLESS OTHERWISE SPECIFIED			CHECKED	
			APPROVED	B.NATARAJA
PARTY'S NAME PARNIKA COMMERCIAL AND ESTATES Pvt Ltd.			SCALE	1:1
			AREA mm ²	2413.156
PARTY'S DRAWING No. AS PER DRAWING			PERIMETER mm.	862.943
			WEIGHT kg/m	6.516
ALLOY & TEMPER 6063 T6			DRAWING No.	SECTION No.
			P-25105-1	7000001016
DESCRIPTION CURTAIN WALL SECTION			G100881	G100881
			PRODUCT CODE:-055 HSN CODE:-76042100	