

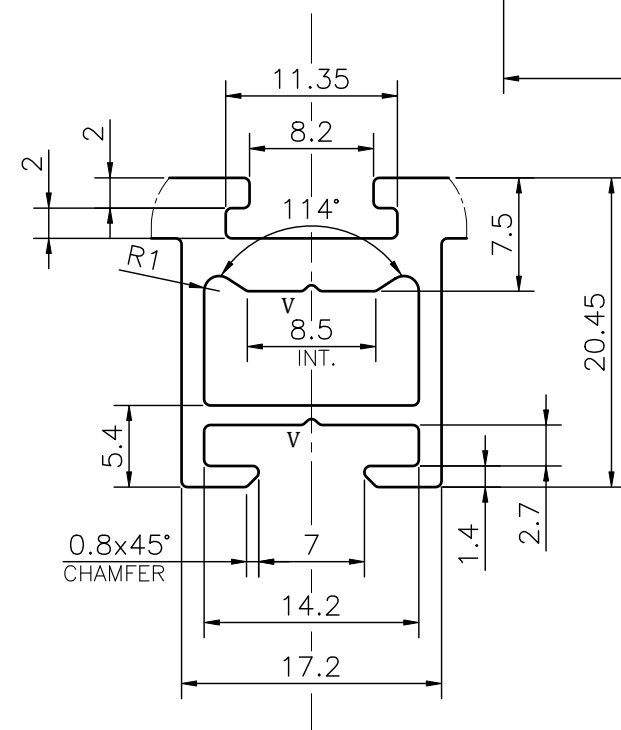


G103345

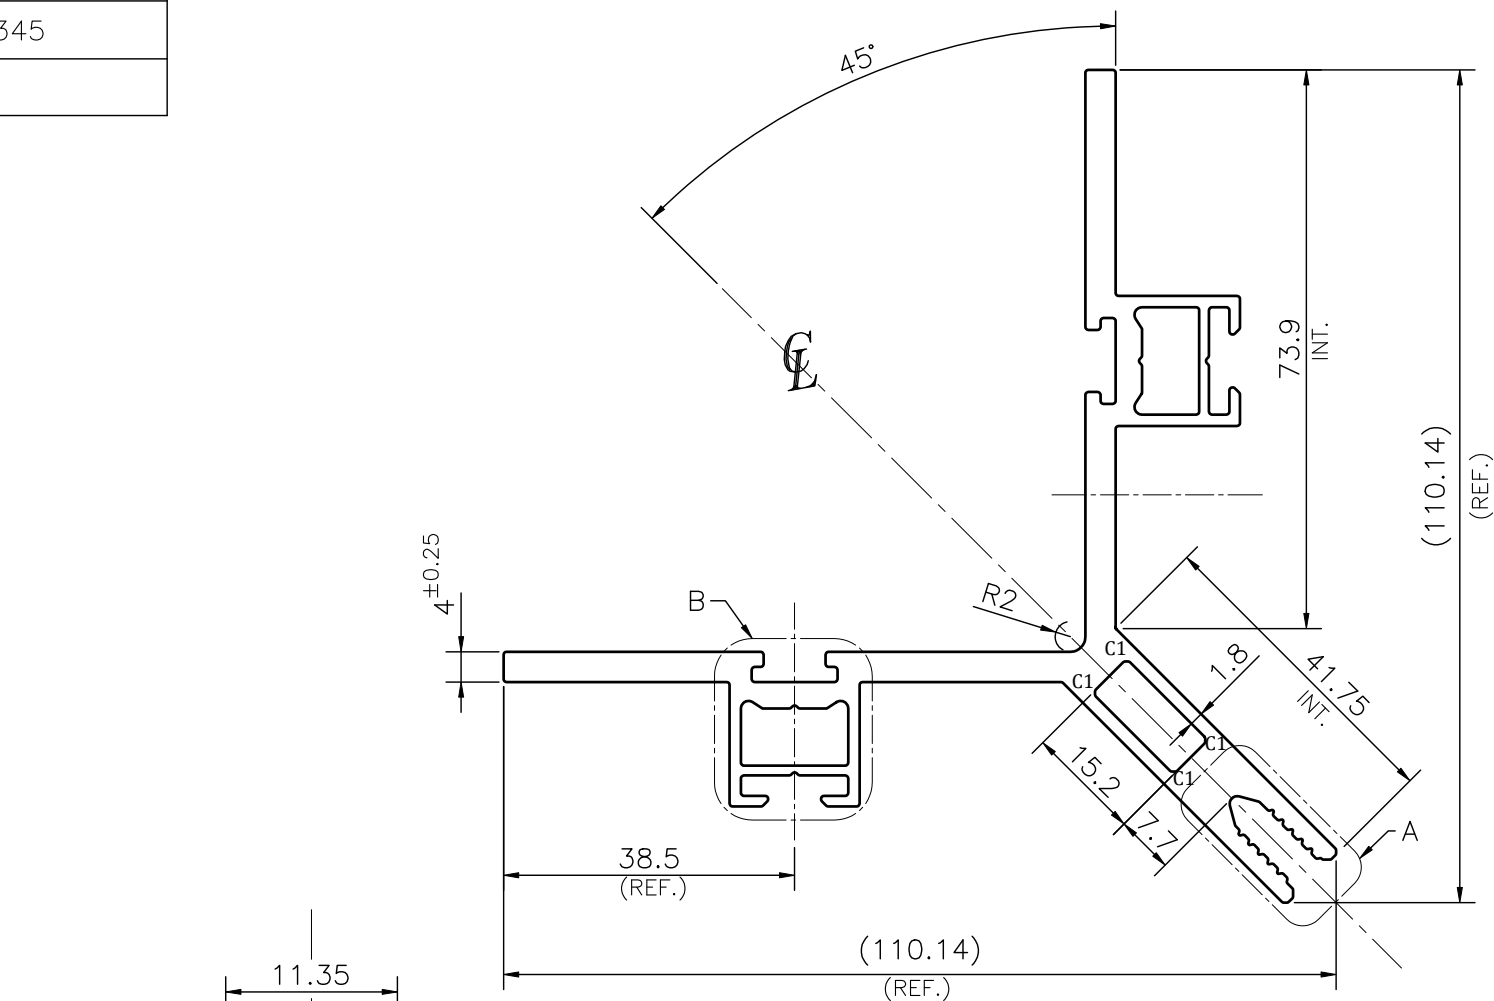

DETAIL B
SCALE 2:1

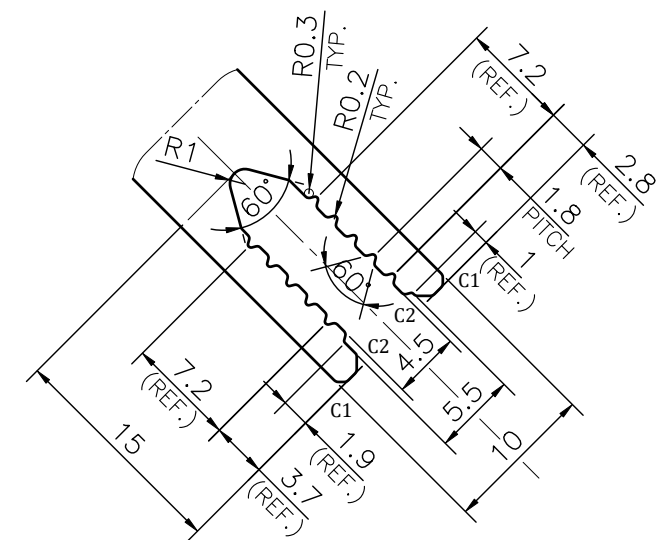

DETAIL A
SCALE 2:1

NOTE:-

C1= 0.5x45° CHAMFER (6 PLACES)

C2= 0.8x45° CHAMFER (2 PLACES)

V= 0.4x90° V-GROOVE (4 PLACES)

DIMENSION	CD _{≤100}	100<CD _{≤200}	200<CD _{≤300}	300<CD _{≤500}
UPTO 10mm	±0.25	±0.30	±0.35	±0.40
10.0 – 25.0	±0.30	±0.40	±0.50	±0.60
25.0 – 50.0	±0.50	±0.60	±0.80	±0.90
50.0 – 100	±0.70	±0.90	±1.10	±1.30
100 – 150	–	±1.10	±1.30	±1.50
150 – 200	–	±1.3	±1.50	±1.80
200 – 300	–	–	±1.70	±2.10
300 – 450	–	–	–	±2.80

Q02718

CONTROLLED COPY

1. STRAIGHTNESS= 1.7mm/M
2. TWIST= 1.7mm/M
3. ANGULARITY= $\pm 2^\circ$
4. FLATNESS= 0.007xWIDTH

 SYMBOL OF QUALITY AN ISO 9001 COMPANY		JINDAL ALUMINIUM LTD. <i>BHIWADI-301019 (INDIA)</i>		NAME		DATE	
				DRAWN		ASHUTOSH 11-12-2024	
				CHECKED		PARVESH 07-01-2025	
				APPROVED		J.N.RAI 07-01-2025	
1. ALL DIMENSIONS ARE IN mm. 2. ROUND OFF ALL SHARP CORNERS WITH 0.40 mm. 3. TOLERANCES WILL BE AS PER BS:EN-755-9 , UNLESS OTHERWISE SPECIFIED				SCALE		1:1	
				AREA mm ²		1027.713	
				PERIMETER mm.		563.44	
				WEIGHT kg/m		2.775	
PARTY'S NAME		ALAMDAR FABRICATION PVT LTD., GHAZIABAD		DRAWING No.		SECTION No.	
PARTY'S DRAWING No.		AS PER CAD DRAWING ALSGS-05		P-JAL-B-838-1		7000003559	
ALLOY & TEMPER		6063 T6		PRODUCT CODE:-055		G103345	
				HSN CODE:- 76042100		G103345	
DESCRIPTION		CURTAIN WALL SECTION (ADON PROFILE)					