


P-13865

S4206

EXPOSED SURFACE

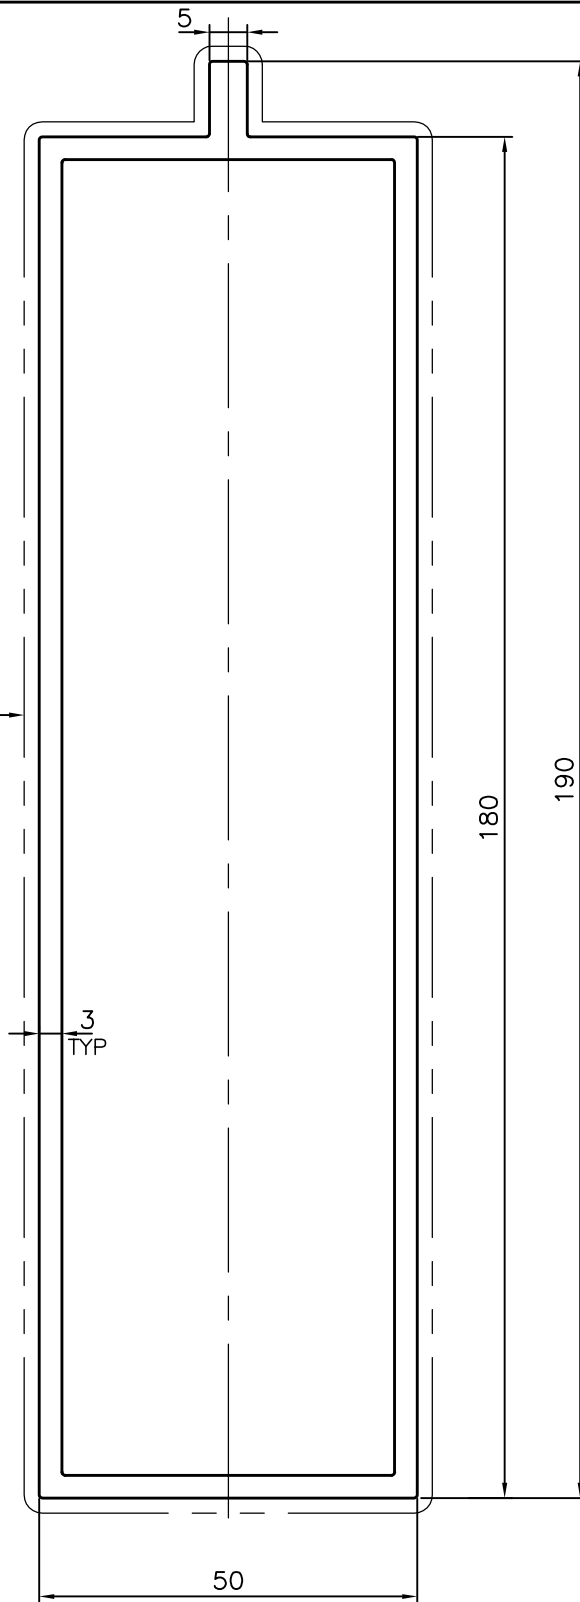

SYMBOL OF QUALITY
AN ISO 9001 COMPANY

JINDAL ALUMINIUM LTD.
BANGALORE-560073 (INDIA)

	NAME	DATE
DRAWN	J.P.KAUSHIK	09-08-2014
CHECKED		
APPROVED	S.S.GARG	18-08-2014
SCALE		1:1
AREA	mm ²	1394
PERIMETER	mm.	478.627
WEIGHT	kg/m	3.764
DRAWING No.	SECTION No.	
P-13865	-	
S4206	S4206	

1. ALL DIMENSIONS ARE IN mm.
2. ROUND OFF ALL SHARP CORNERS WITH 0.40 mm.
3. TOLERANCES WILL BE AS PER IS:6477-1983 , UNLESS OTHERWISE SPECIFIED

PARTY'S NAME	METAL FAB CORPORATION, CHENNAI
PARTY'S DRAWING No.	AS PER DRAWING
ALLOY & TEMPER	HE9 WP
DESCRIPTION	CURTAIN WALL SECTION